


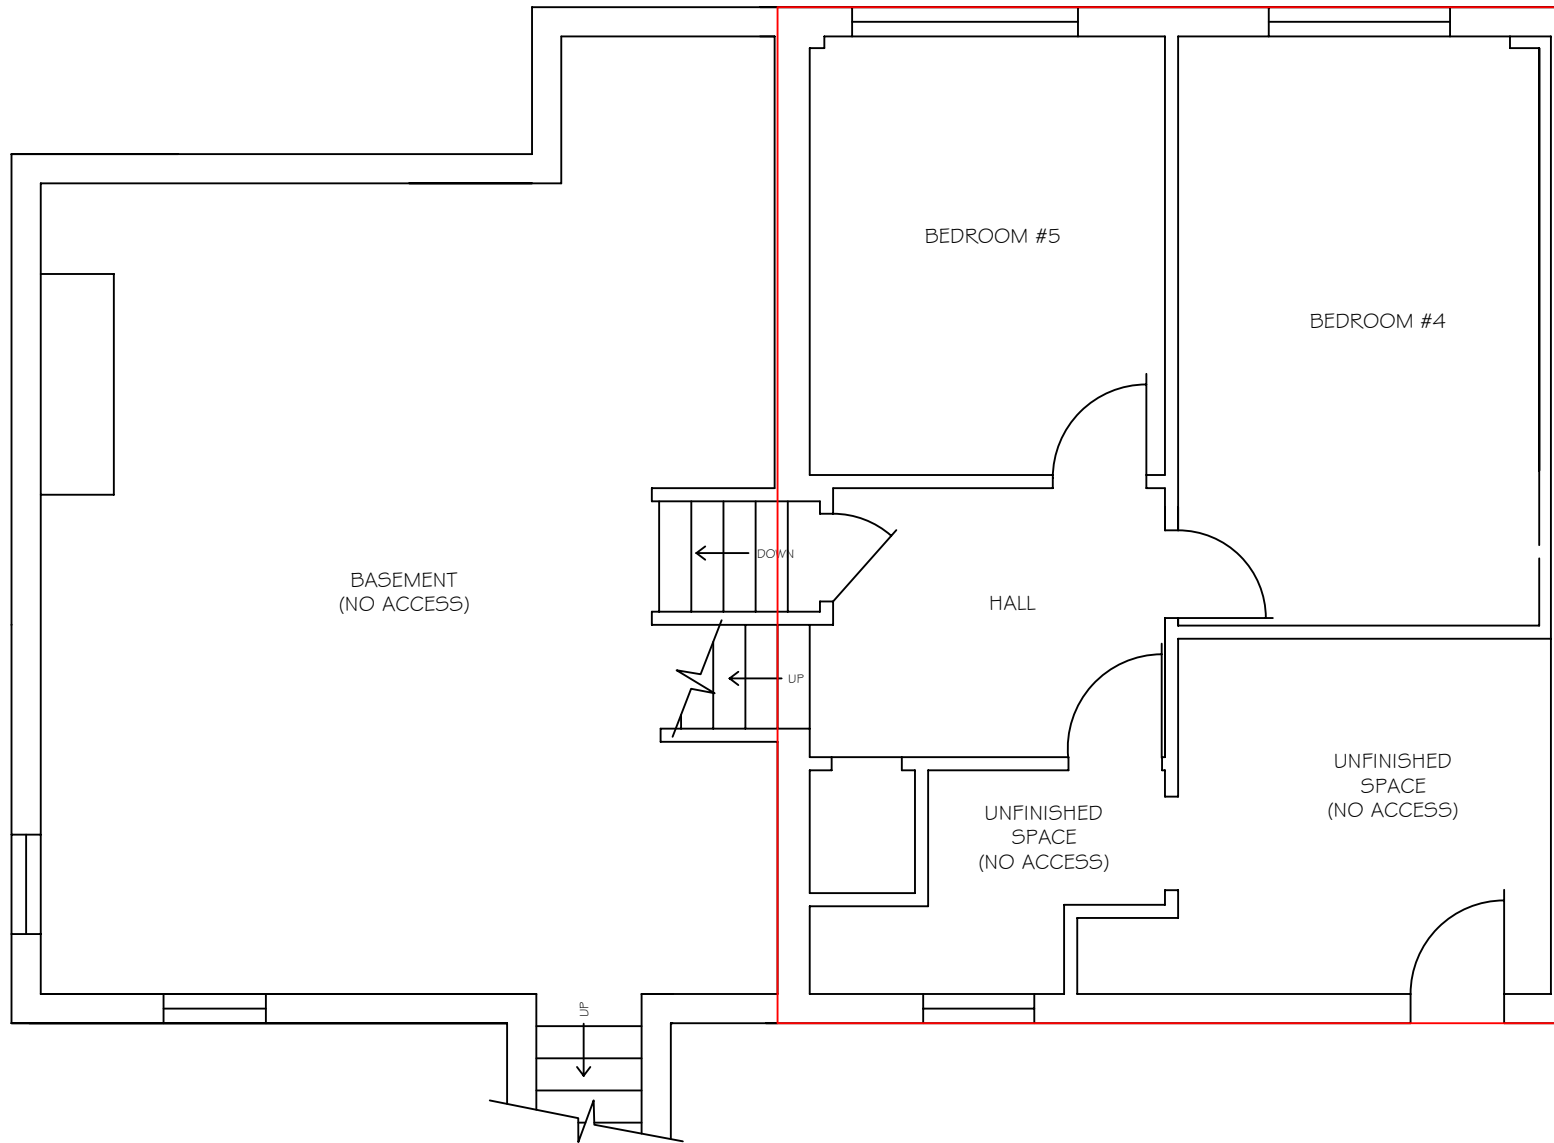

LOWER LEVEL FLOOR PLAN **134 KNOWLES AVENUE**

FALL 2015 FLOOR PLAN LAYOUT

653 SF



Scale: N.T.S.
 Date: DEC. 03, 2014
 Revisions:

DWG. NO.

00